



SOUTH ELEVATION

RETAINING WALL



VILLAGE AT OCEAN'S EDGE
 *
 ROUTE 102
 SOUTHWEST HARBOR, ME
 UNIT #6

SOUTH ELEVATION

P.O. Box 118
 Lisbon Falls, Maine
 04252
 207-232-5376

BY: M. Meier
 SCALE: NOT TO SCALE
 DATE: MARCH 3, 2015

PROJECT # 14016-U6
 SHEET # 1 of 7



EAST ELEVATION




P.O. Box 118
Lisbon Falls, Maine
04252
207-232-9376

VILLAGE AT OCEAN'S EDGE
ROUTE 102
SOUTHWEST HARBOR, ME
UNIT #6

EAST ELEVATION

BY: M. Meier	PROJECT # 14016-U6
SCALE: NOT TO SCALE	SHEET #
DATE: MARCH 3, 2015	2 of 7

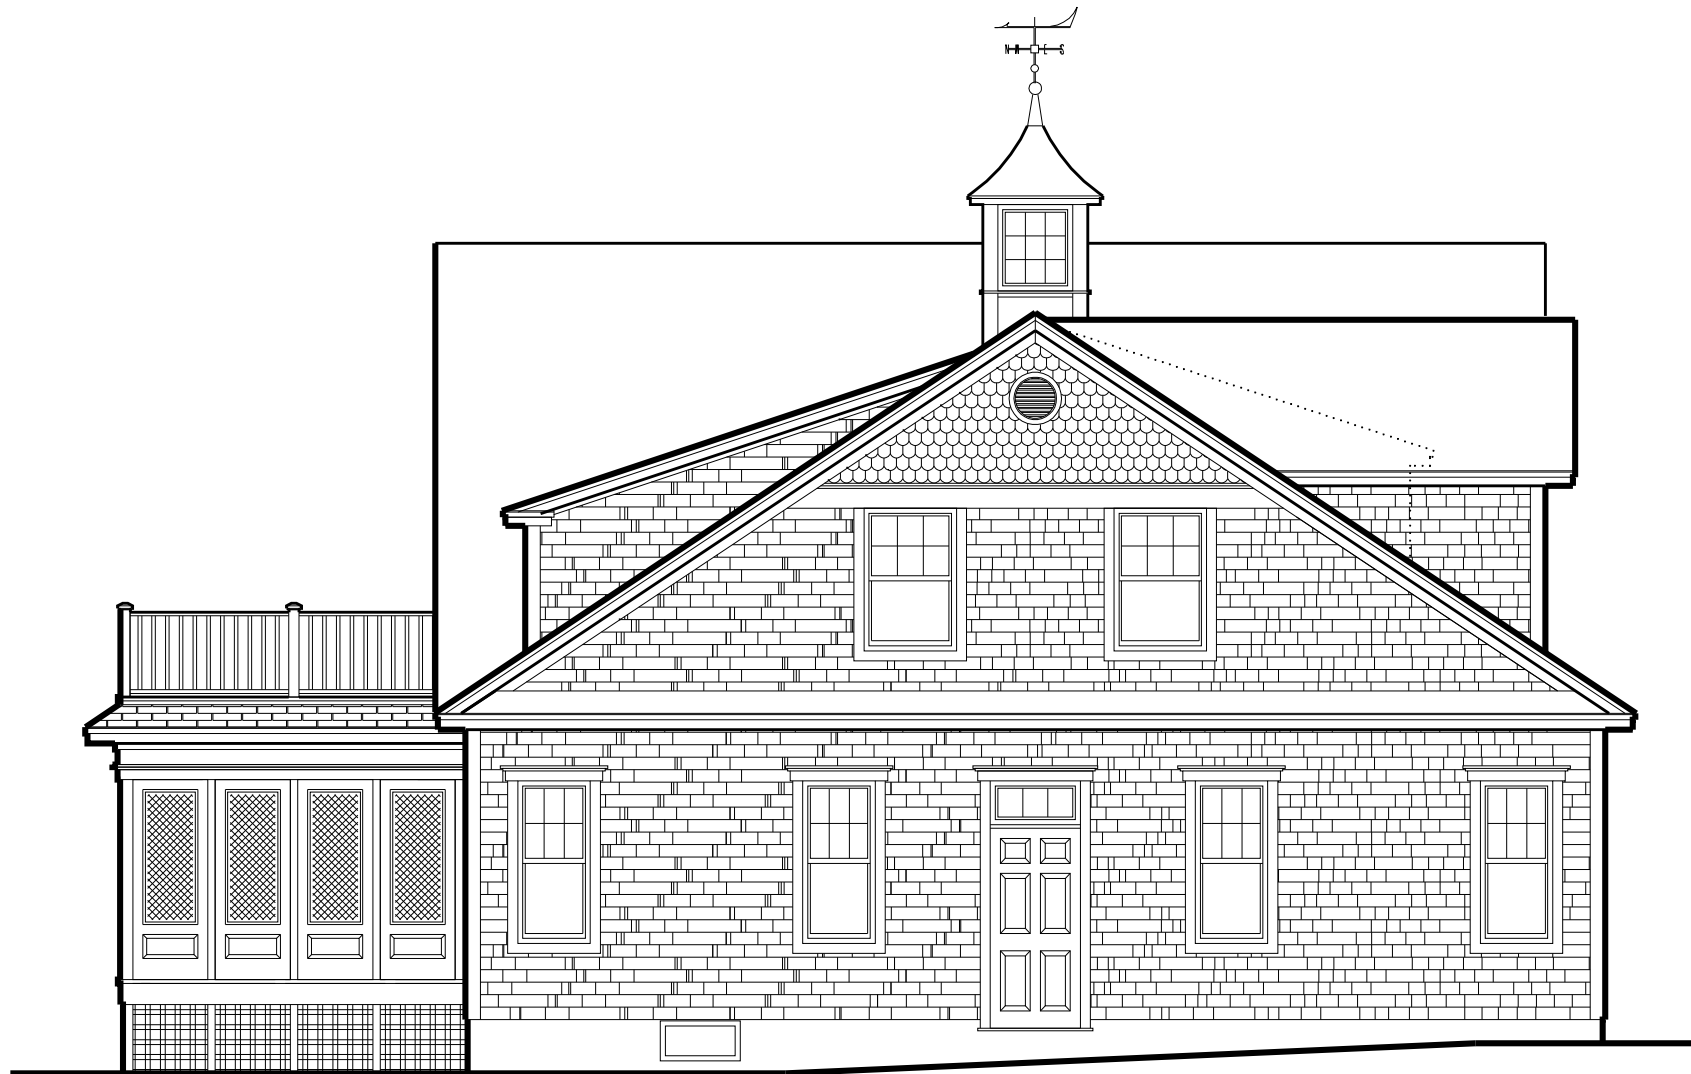

WEST ELEVATION

Copyright © 2016 Martin W. Meier



VILLAGE AT OCEAN'S EDGE
 ROUTE 102
 SOUTHWEST HARBOR, ME
 UNIT #6

WEST ELEVATION

P.O. Box 118
 Lisbon Falls, Maine
 04255
 207-292-5876

BY: M. Meier	PROJECT #
SCALE: NOT TO SCALE	14016-U6
DATE: MARCH 3, 2015	SHEET #
	3 of 7

Copyright © 2014 Martin W. Meier



NORTH ELEVATION

RETAINING WALL




VILLAGE AT OCEAN'S EDGE
 ROUTE 102
 SOUTHWEST HARBOR, ME
 UNIT #6
 NORTH ELEVATION


P.O. Box 118
 Lisbon Falls, Maine
 04252
 207-252-1378

BY: M. Meier	PROJECT # 14016-U6
SCALE: NOT TO SCALE	SHEET #
DATE: MARCH 3, 2015	4 of 7


1st FLOOR	1,406 SQ. FT.
2nd FLOOR	939 SQ. FT.
TOTAL	2,345 SQ. FT.
FINISHED BASEMENT	740 SQ. FT.
TOTAL	3,085 SQ. FT.
BONUS ROOM	608 SQ. FT.
TOTAL	3,693 SQ. FT.
SCREENED PORCH	192 SQ. FT.
GARAGE	552 SQ. FT.

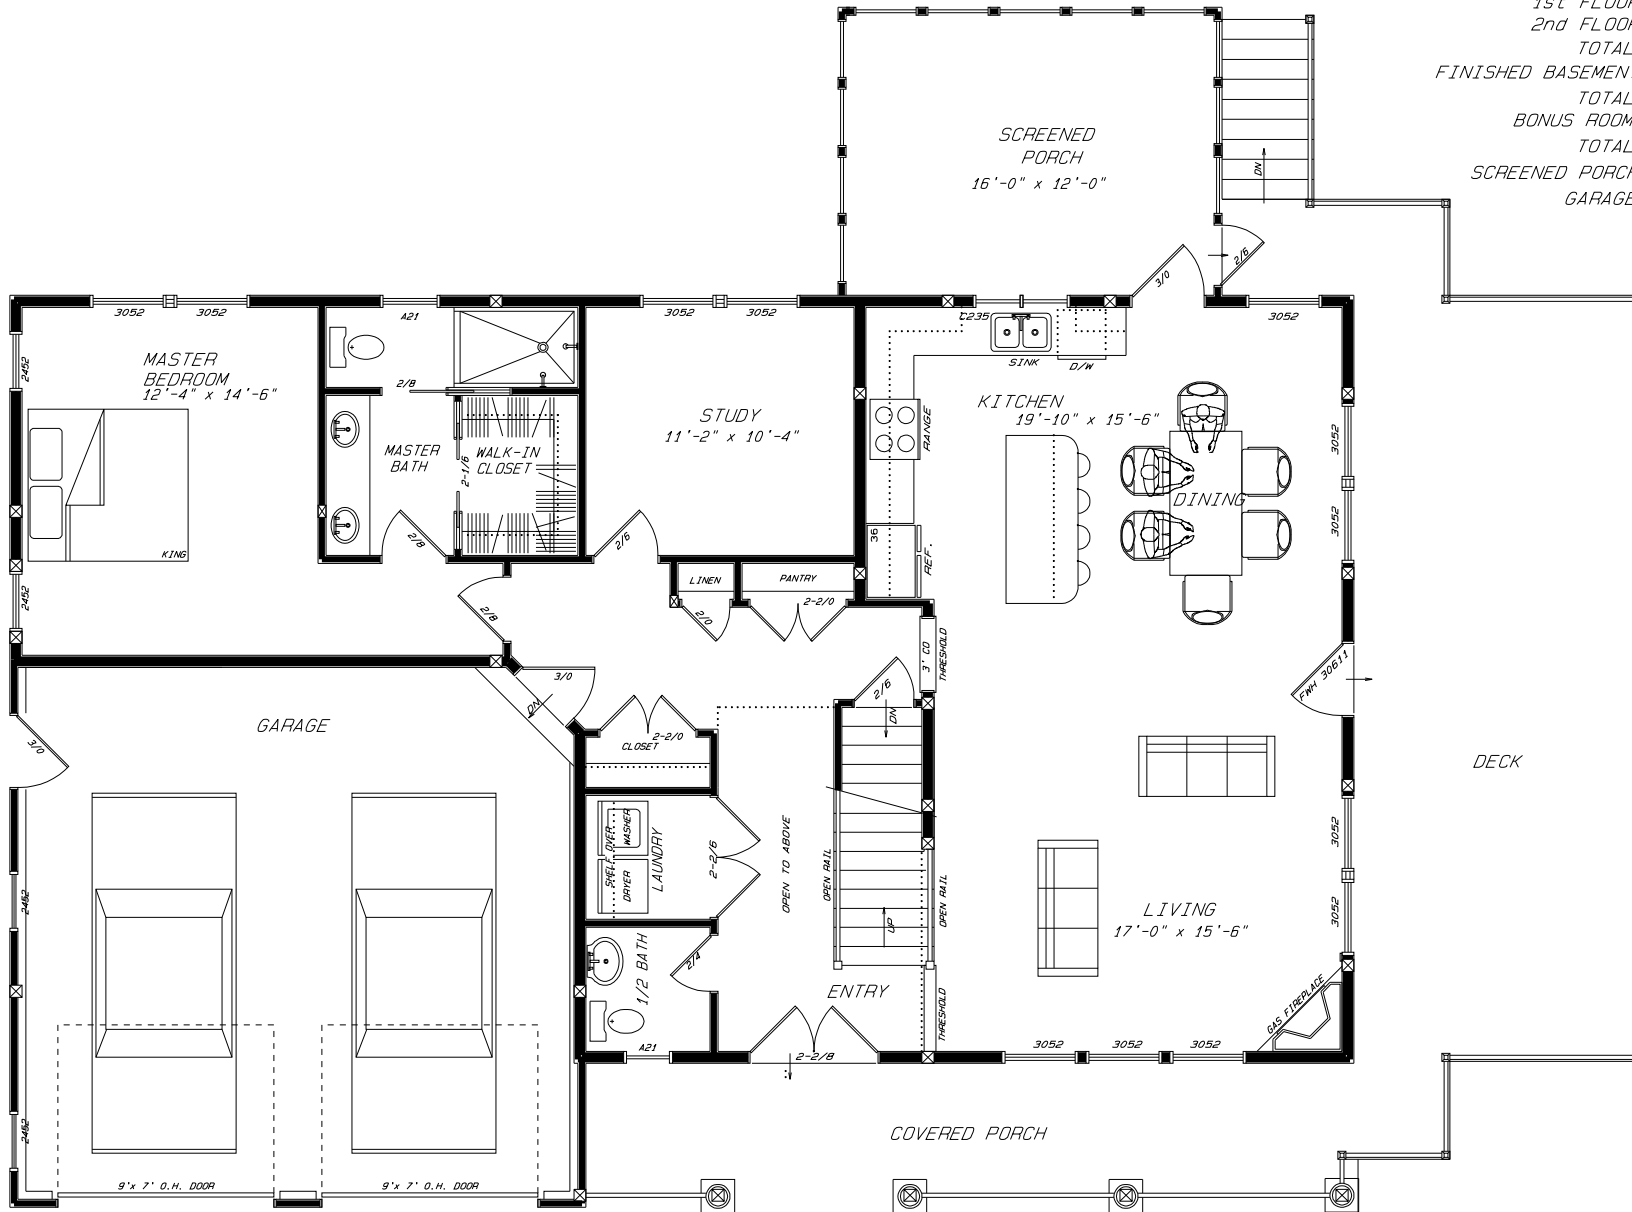

1ST FLOOR PLAN

 

	VILLAGE AT OCEAN'S EDGE ROUTE 102 SOUTHWEST HARBOR, ME UNIT #6	
	1ST FLOOR PLAN	
	BY: M. Meier	PROJECT # 14016-U6
	SCALE: 1/8" = 1'-0" DATE: MARCH 3, 2015	SHEET # 5 of 7

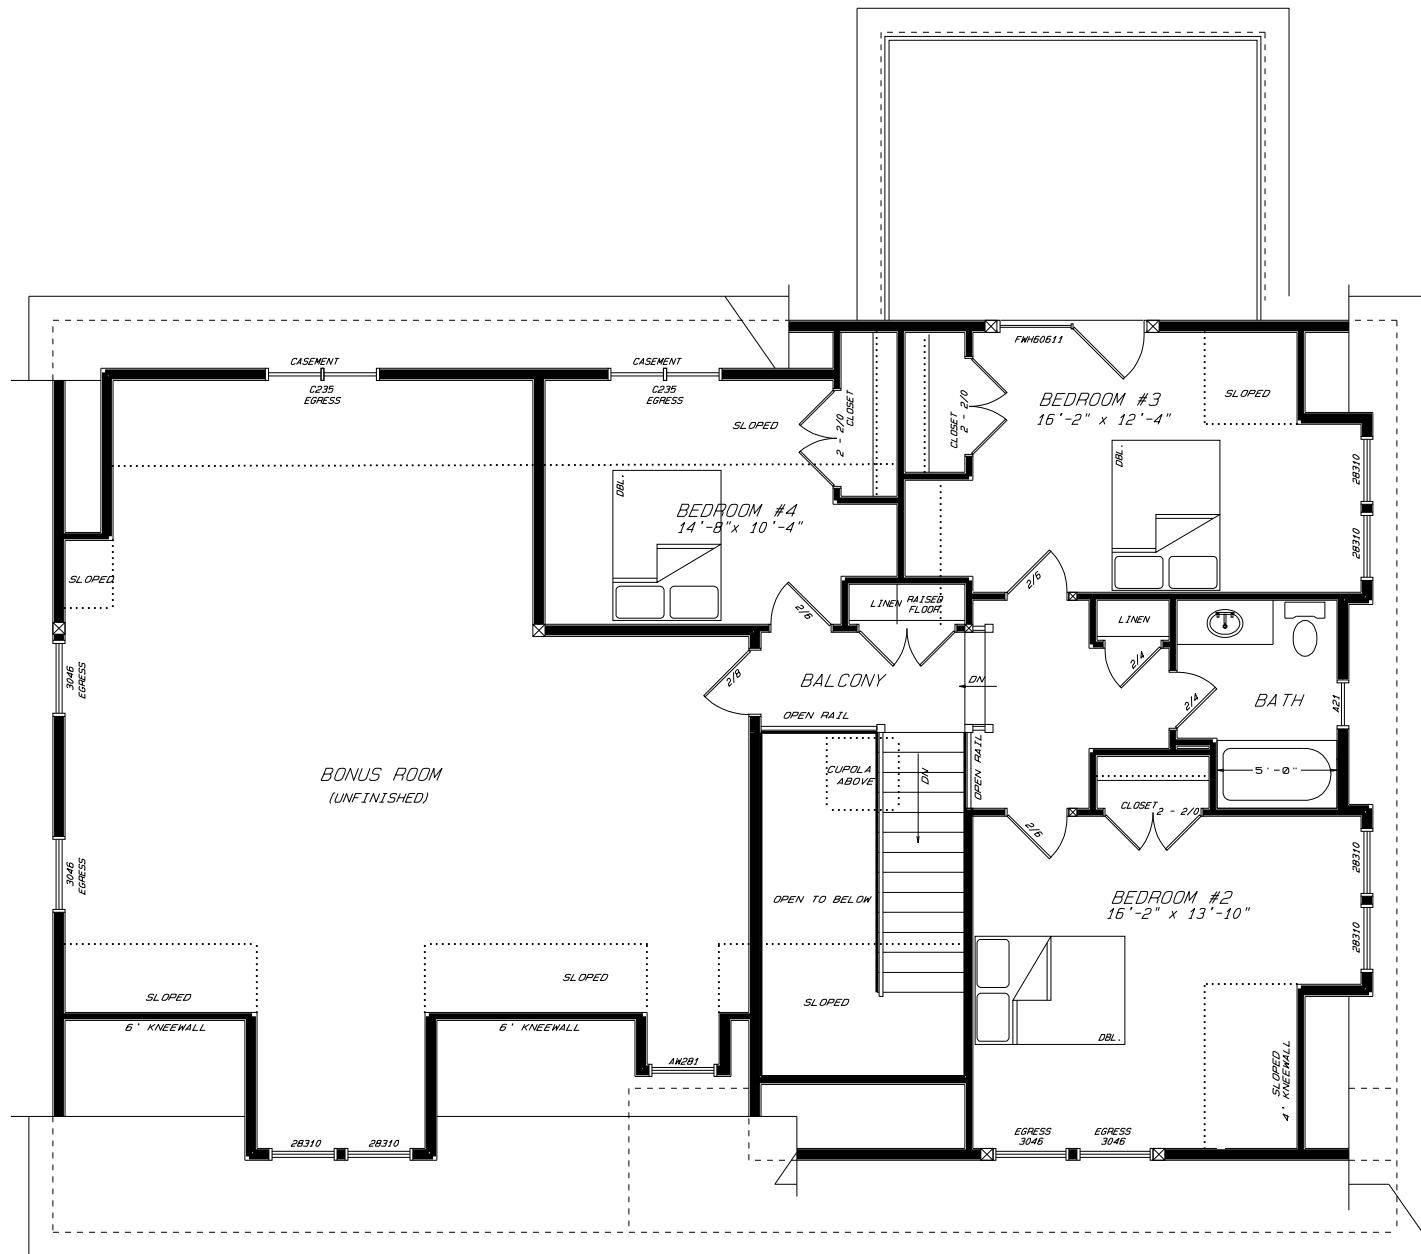


2ND FLOOR PLAN





Copyright © 2014 Martin W. Meier

	VILLAGE AT OCEAN'S EDGE ROUTE 102 SOUTHWEST HARBOR, ME UNIT #6	
	2ND FLOOR PLAN	
	BY: M. Meier	PROJECT # 14016-U6
	SCALE: 1/8" = 1'-0" DATE: MARCH 3, 2015	SHEET # 6 of 7

P.O. Box 118
Lisbon Falls, Maine
04255
207-232-4376

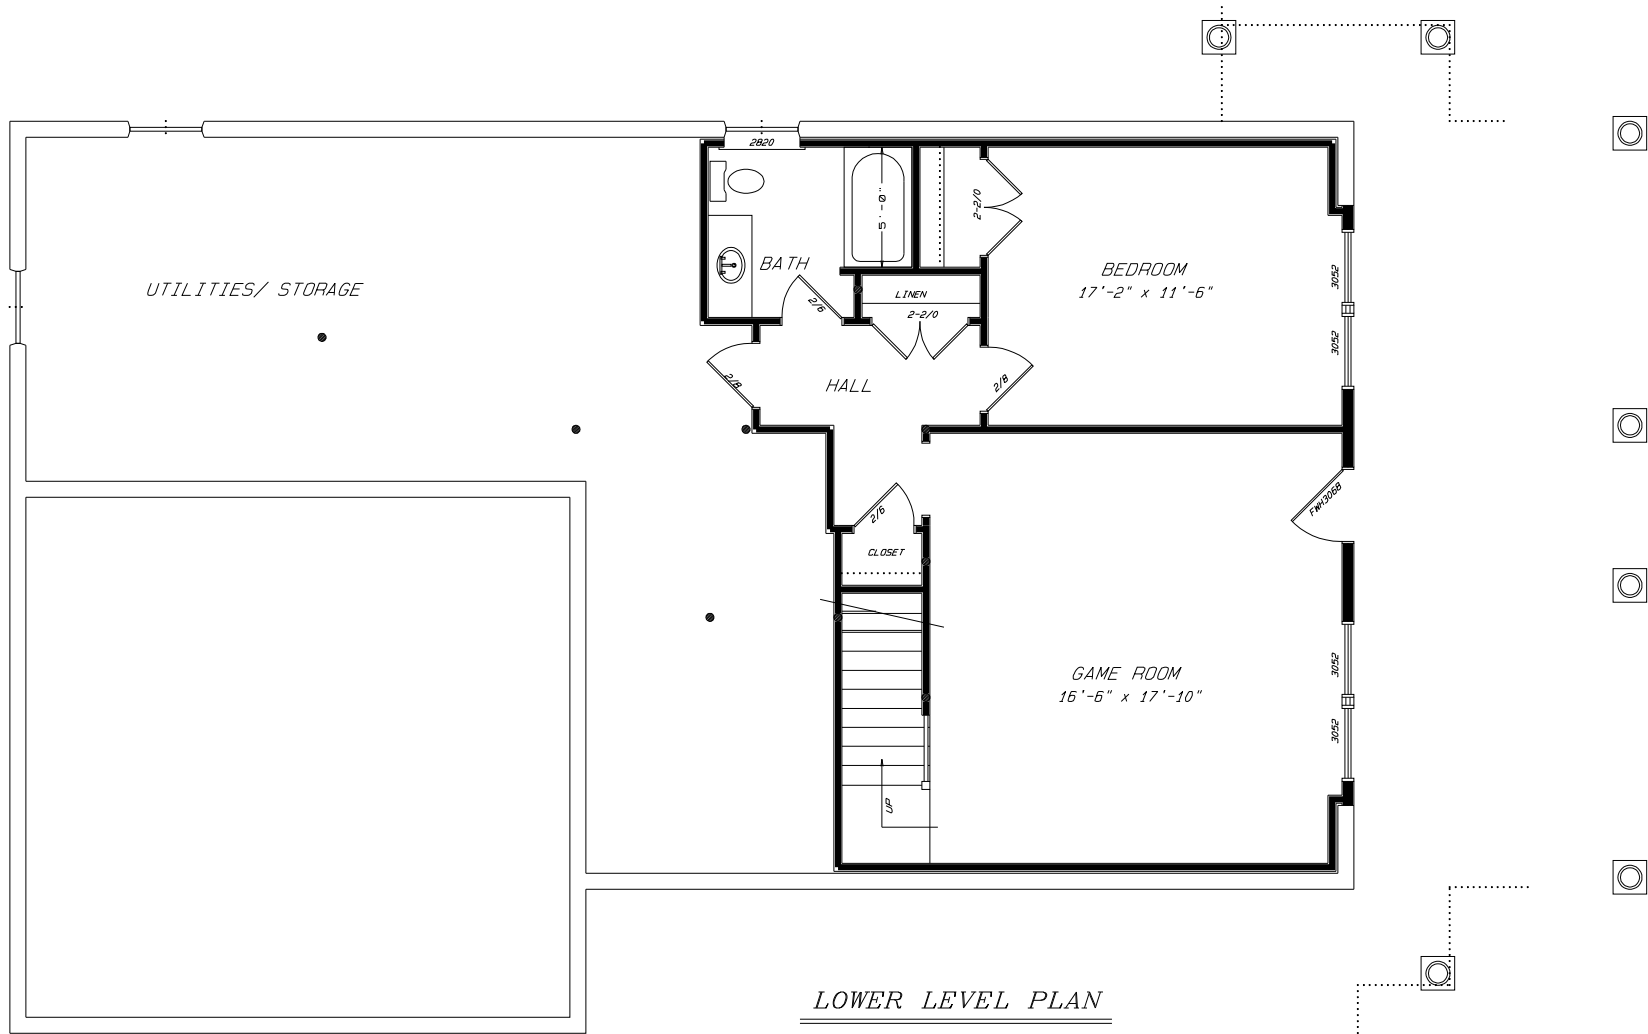

LOWER LEVEL PLAN

  

VILLAGE AT OCEAN'S EDGE
 ROUTE 102
 SOUTHWEST HARBOR, ME
 UNIT #6

LOWER LEVEL PLAN

P.O. Box 118
 Lisbon Falls, Maine
 04256
 207-232-4376

BY: M. Meier
 SCALE: 1/8" = 1'-0"
 DATE: MARCH 3, 2015

PROJECT # 14016-U6
 SHEET # 7 of 7